


Site location plan - scale 1:1250

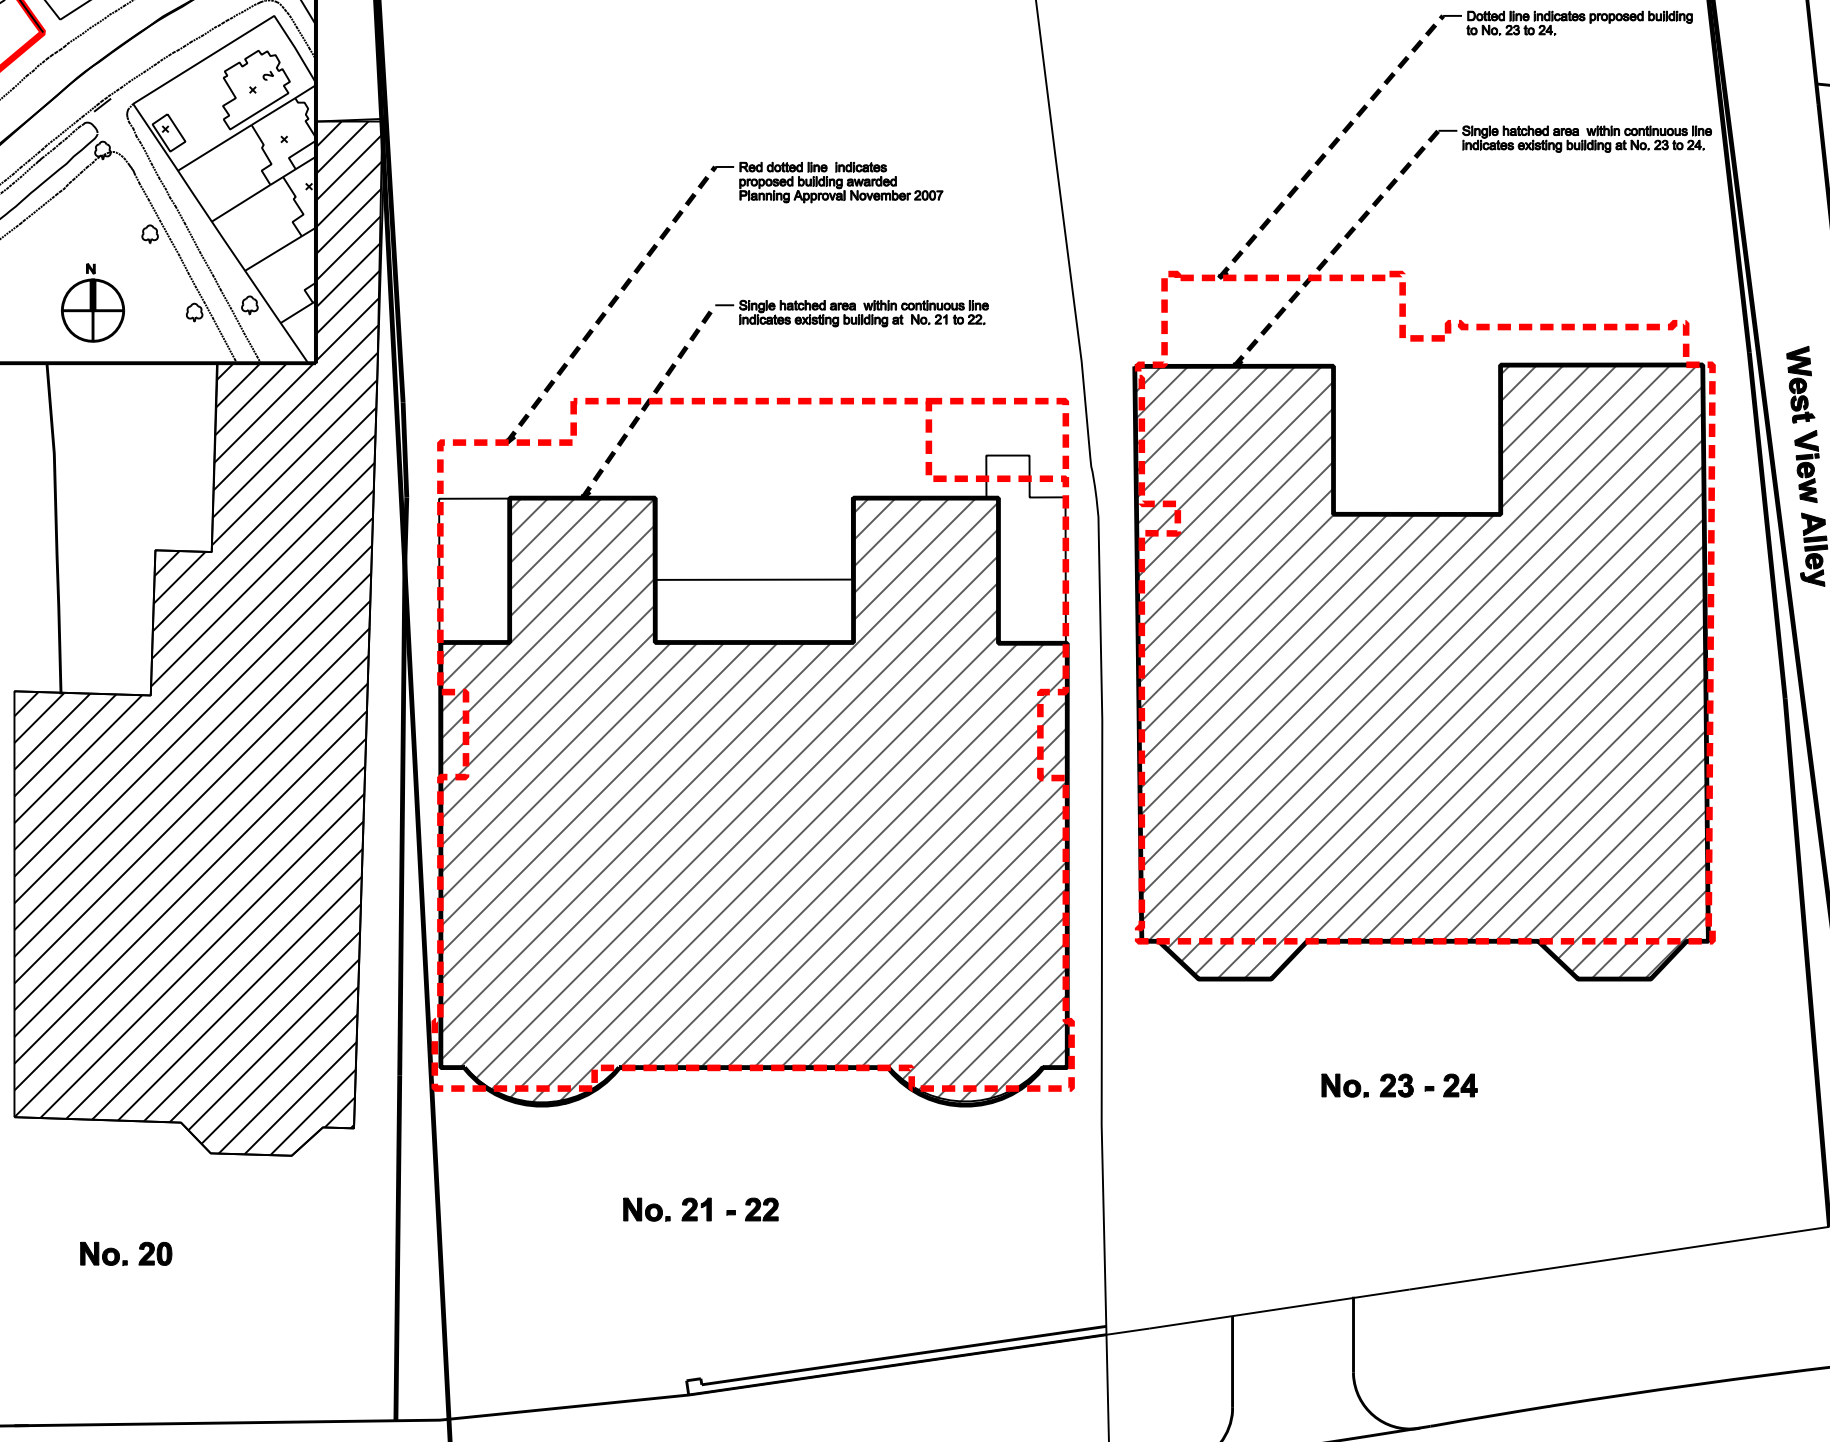

Red dotted line indicates proposed building awarded Planning Approval November 2007

Single hatched area within continuous line indicates existing building at No. 21 to 22.

Dotted line indicates proposed building to No. 23 to 24.

Single hatched area within continuous line indicates existing building at No. 23 to 24.

No. 20

No. 21 - 22

No. 23 - 24

West View Alley

21-24 Queens Road - Site Survey

DRAWING NOTES

Dimensions Written dimensions to be taken in preference to scaled dimensions. The Contractor is responsible for checking all dimensions before work starts.
Local Authority All work is to be carried out to the requirements, and to the satisfaction of the Local Authority.
Discrepancies Any discrepancies to be brought to the attention of the Architect immediately.

REVISIONS

REV	DATE	DESCRIPTION	BY	CH

PROJECT TITLE

21-24 Queens Road

DRAWING TITLE

Ground floor Site Survey

CLIENT

Drawing and Planning

DRAWING No

QRS01

REV

/

SCALE @ A3 - 1:200

DATE

Nov 09'

DRAWING STATUS

